


PLANNEN WONINGEN


Sint-Niklaas, Sparrenhofstraat


LOT 1 en 6







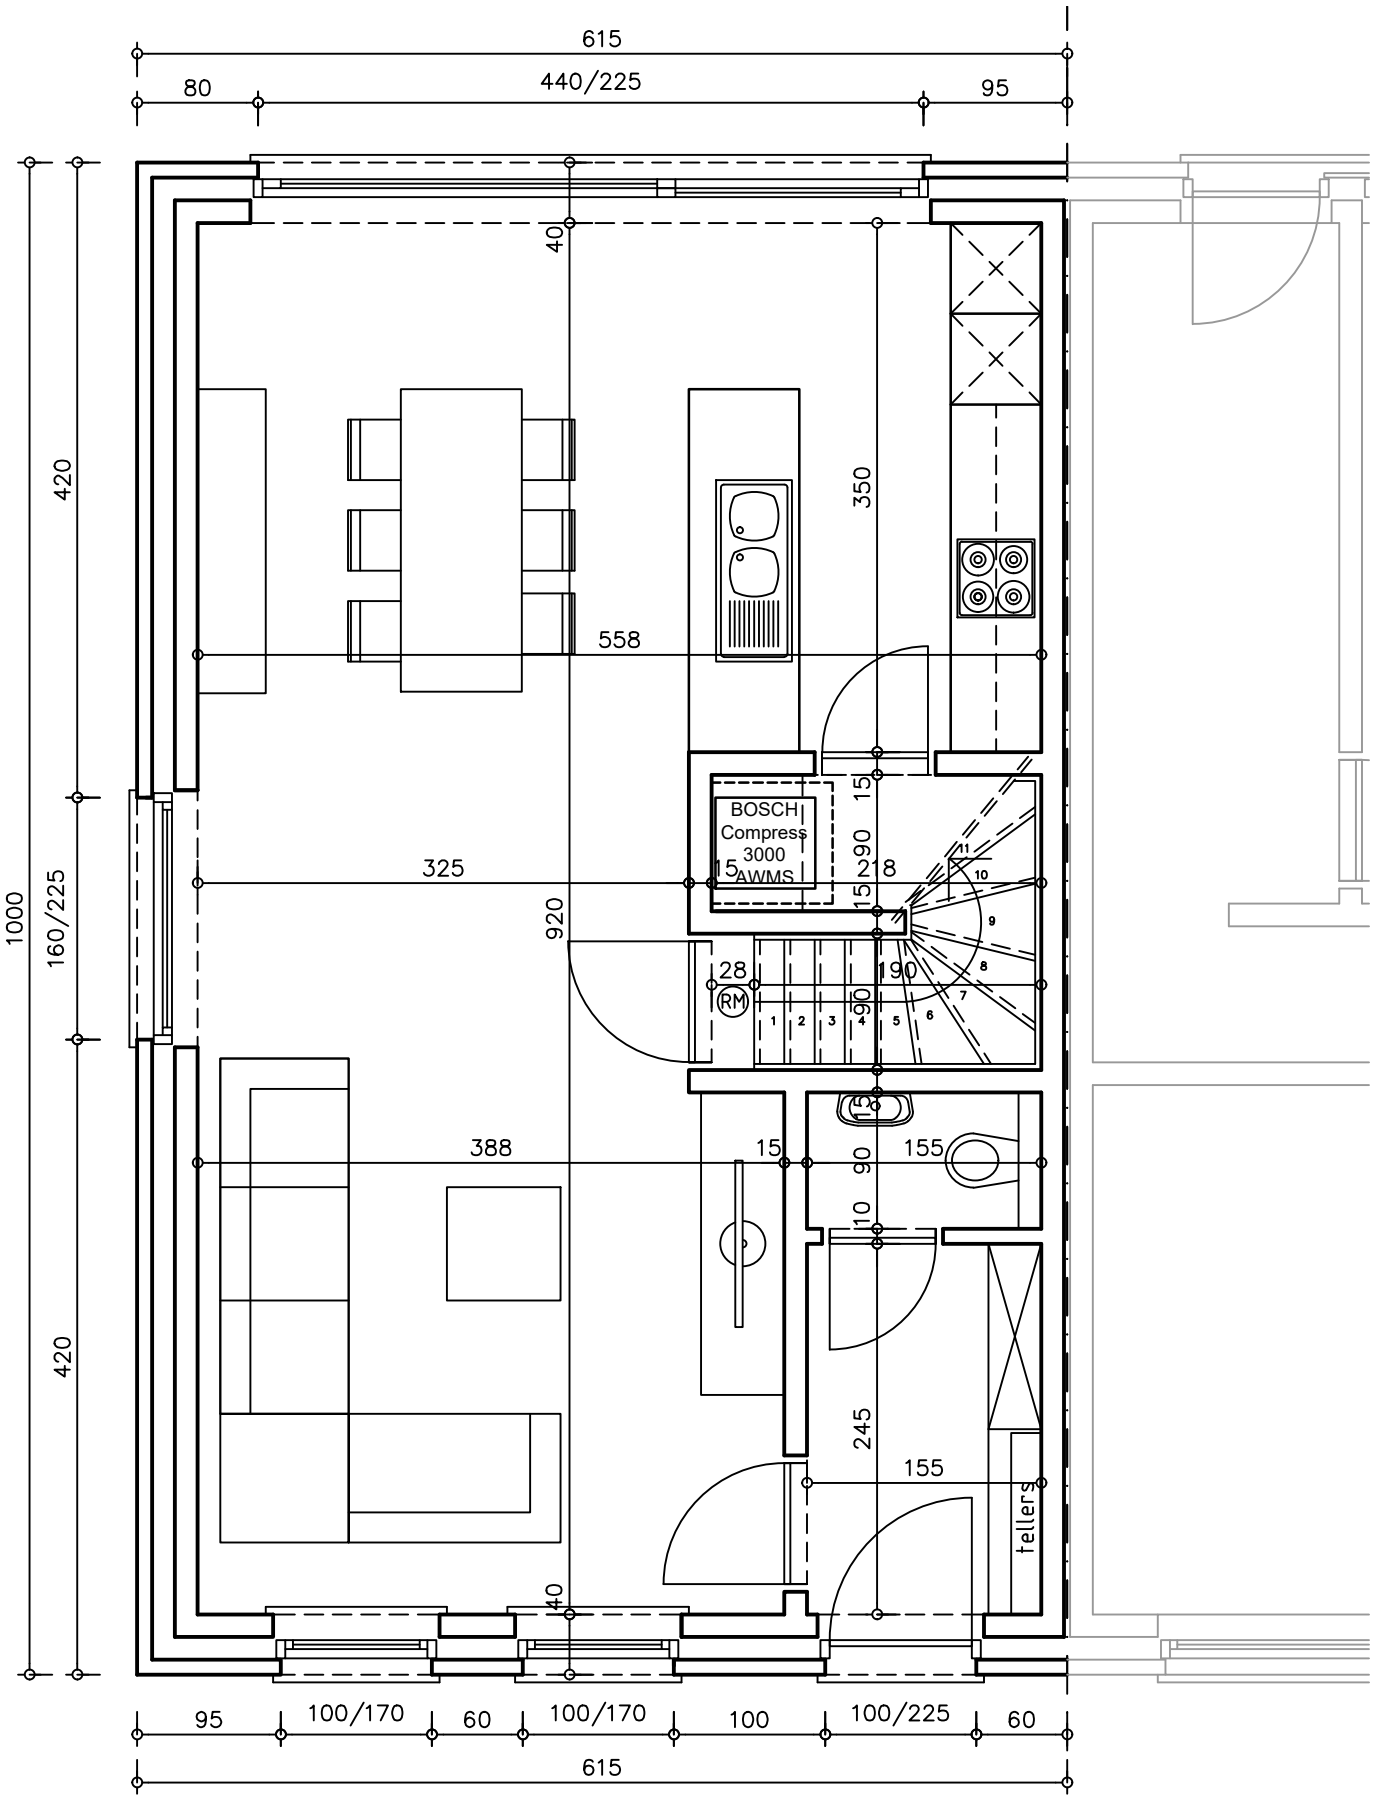




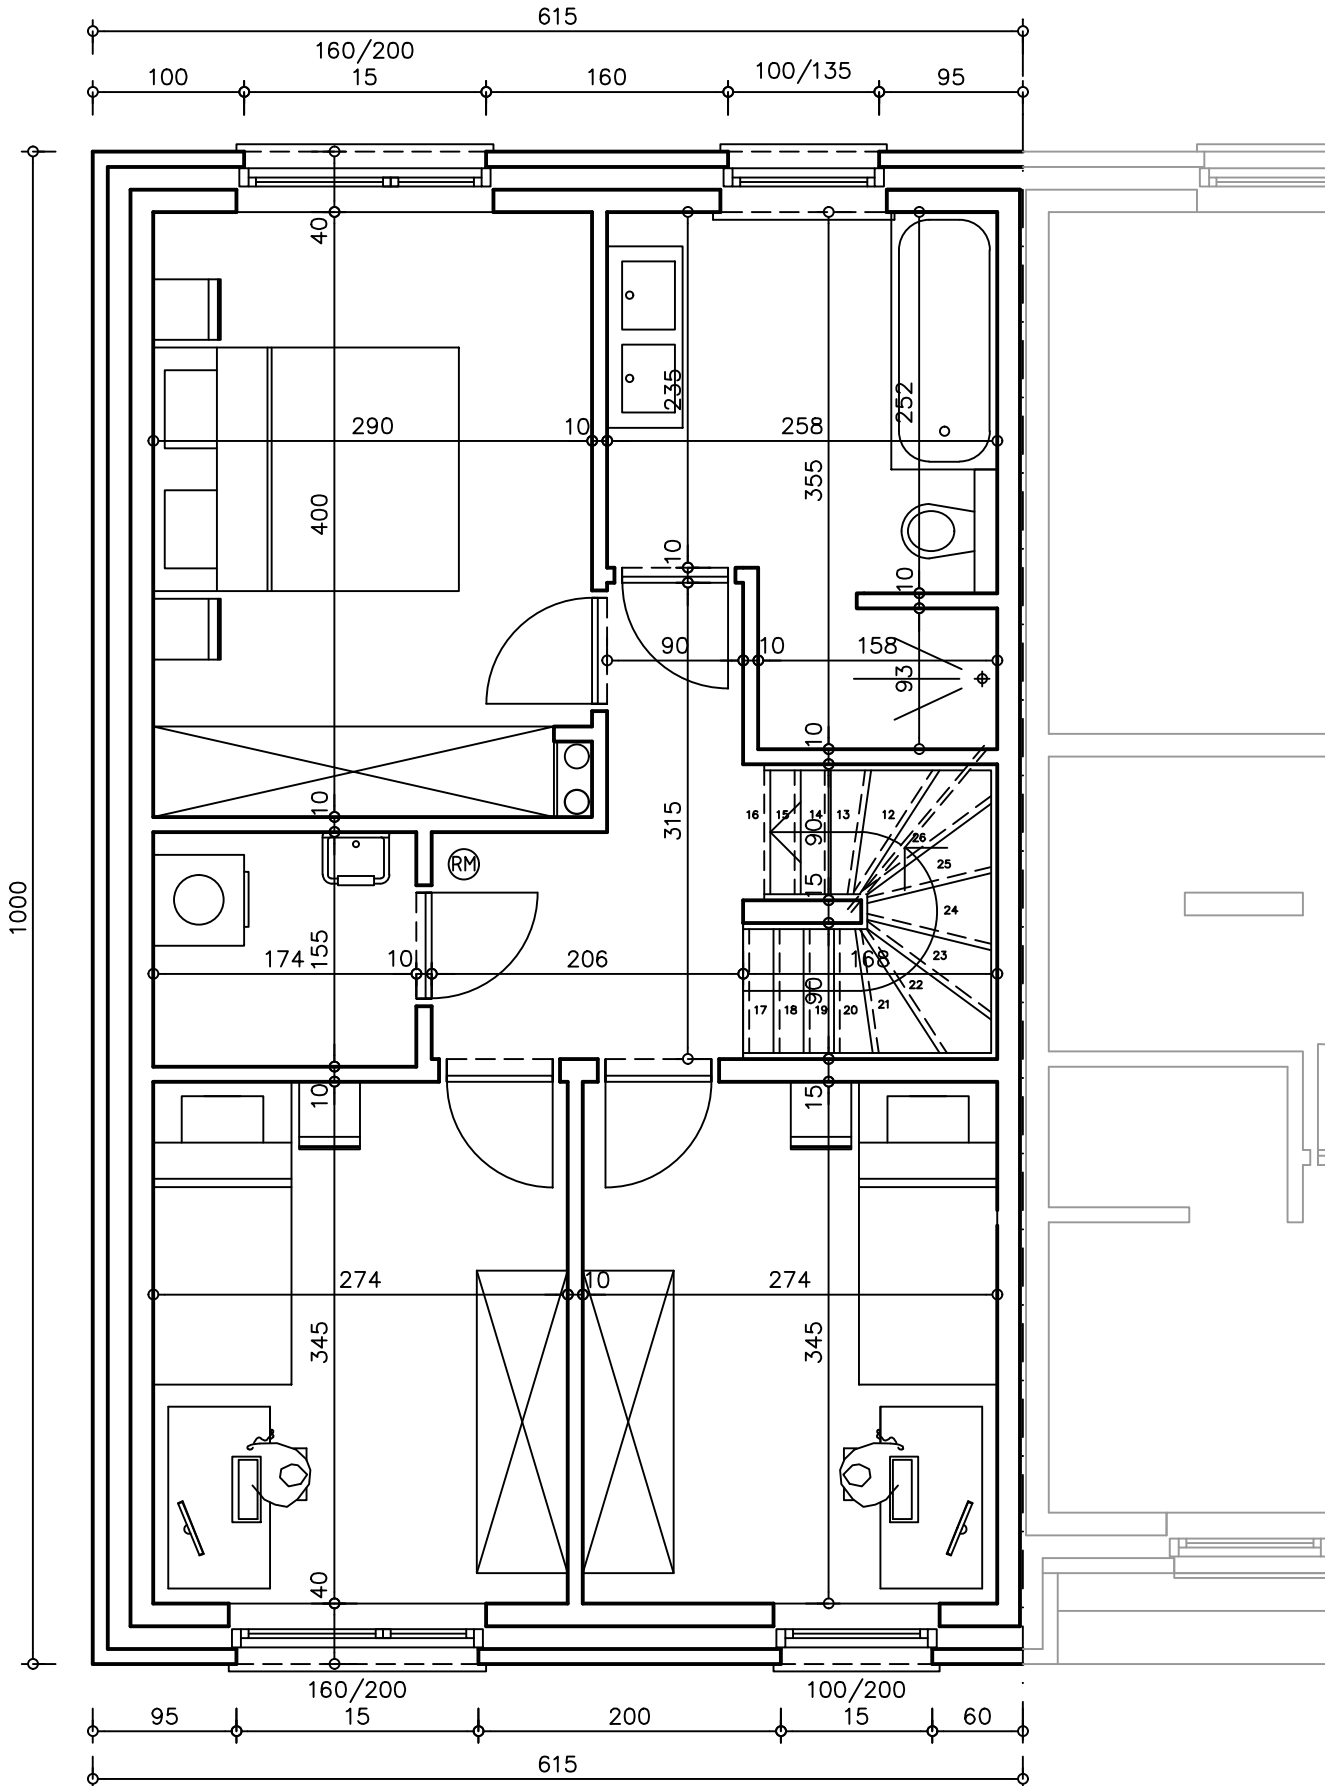


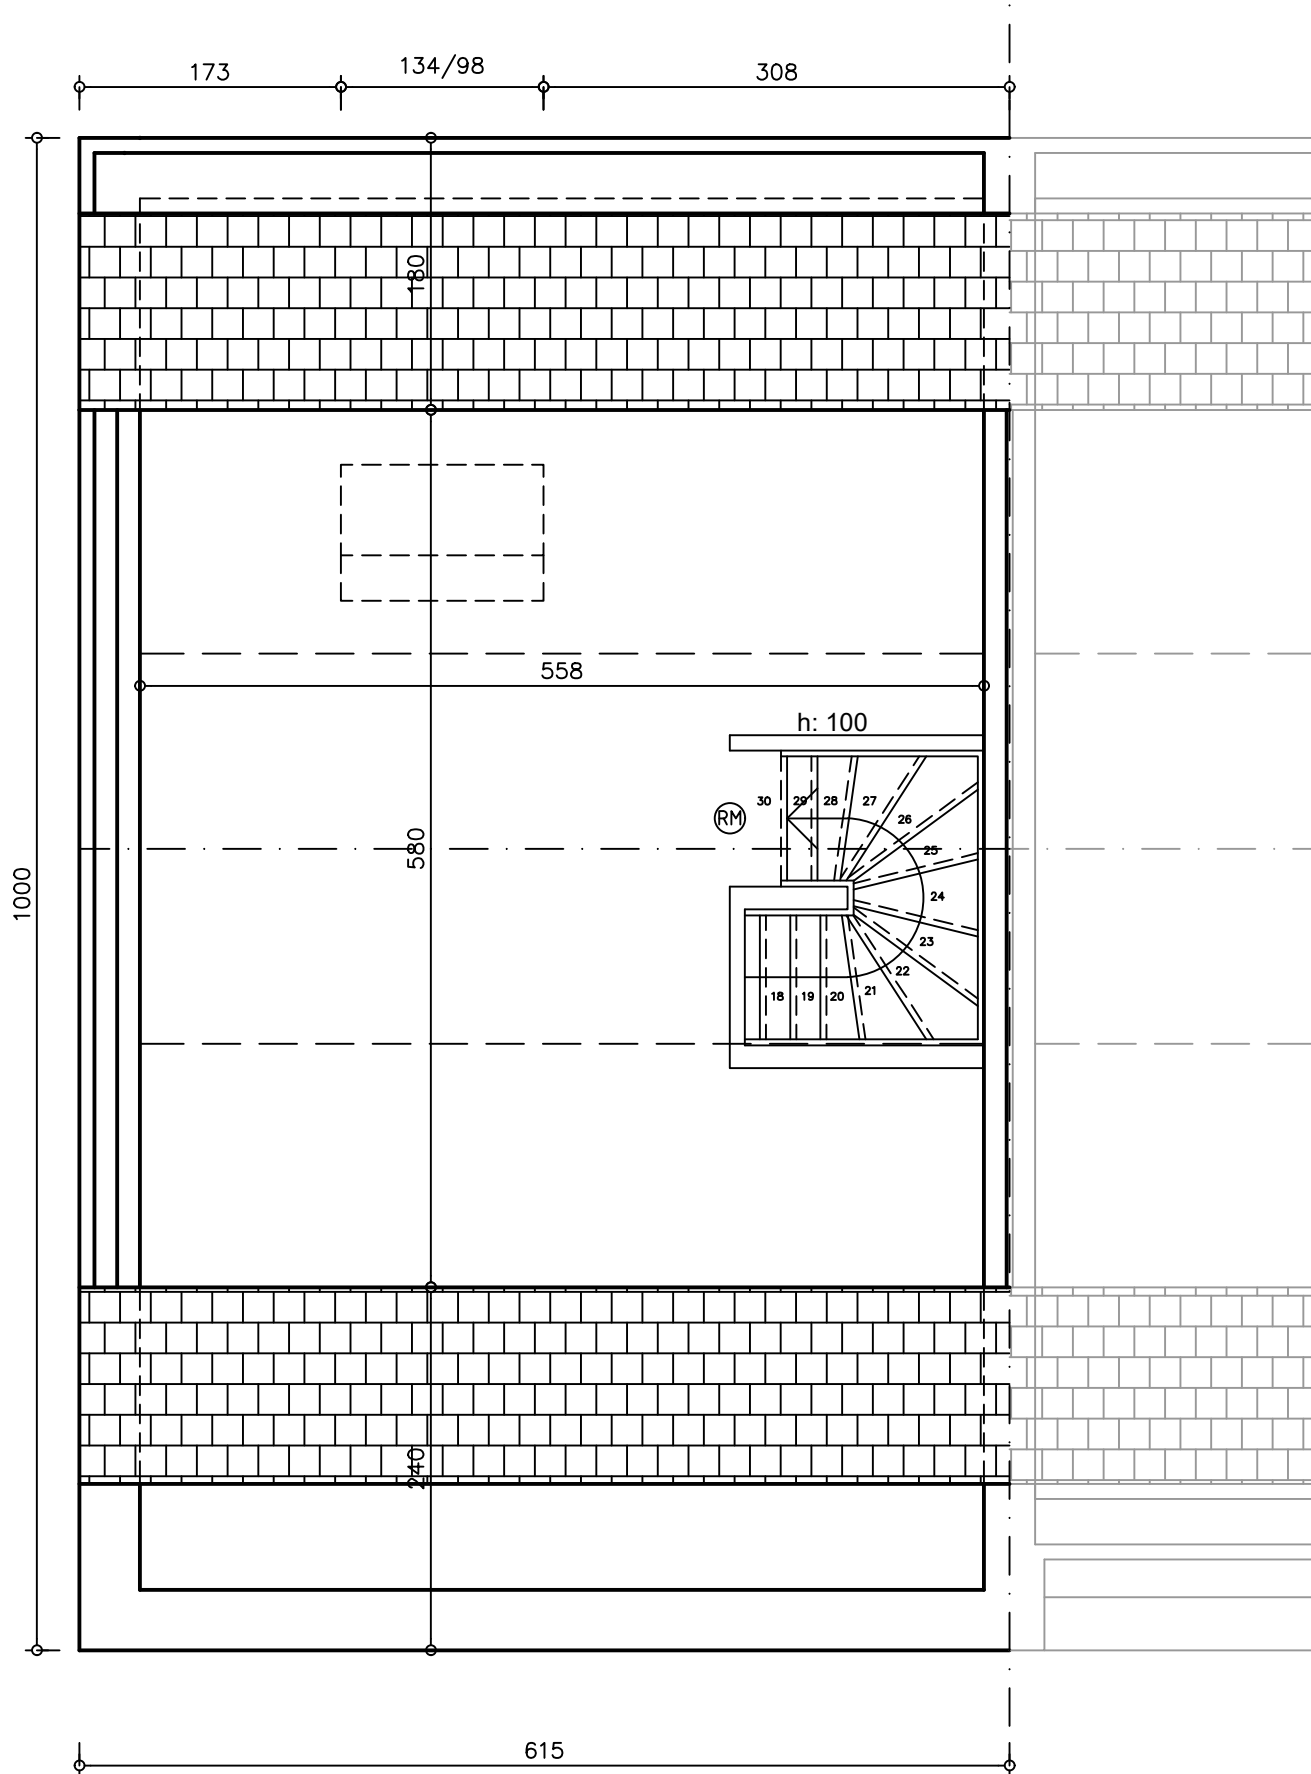



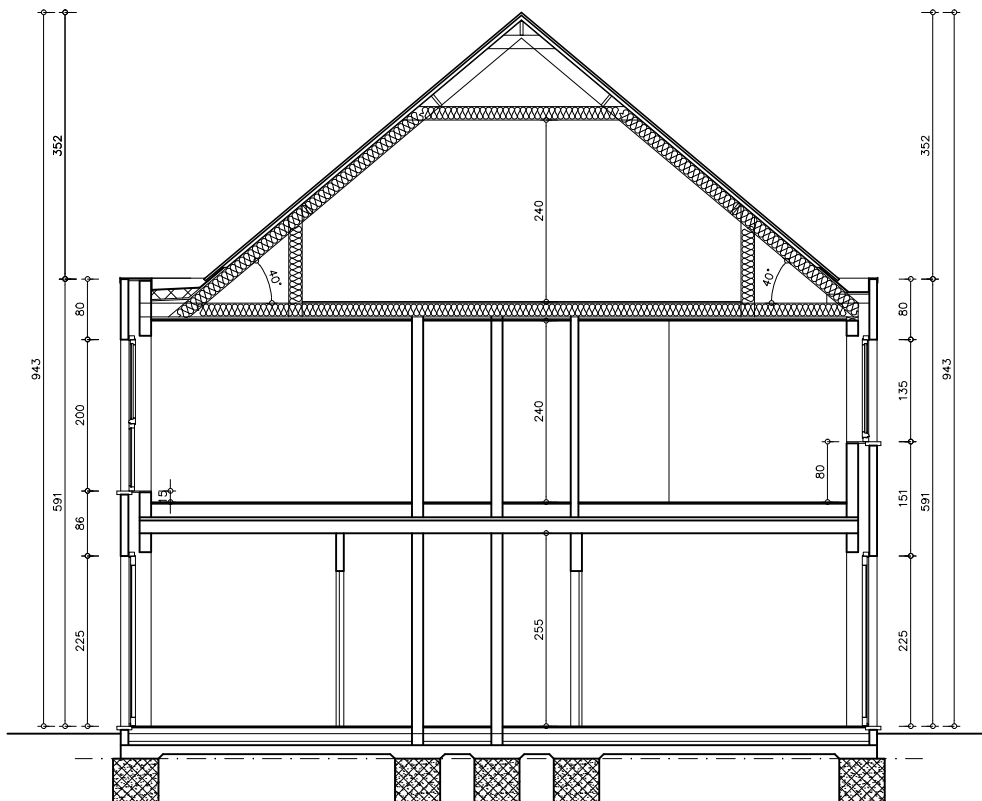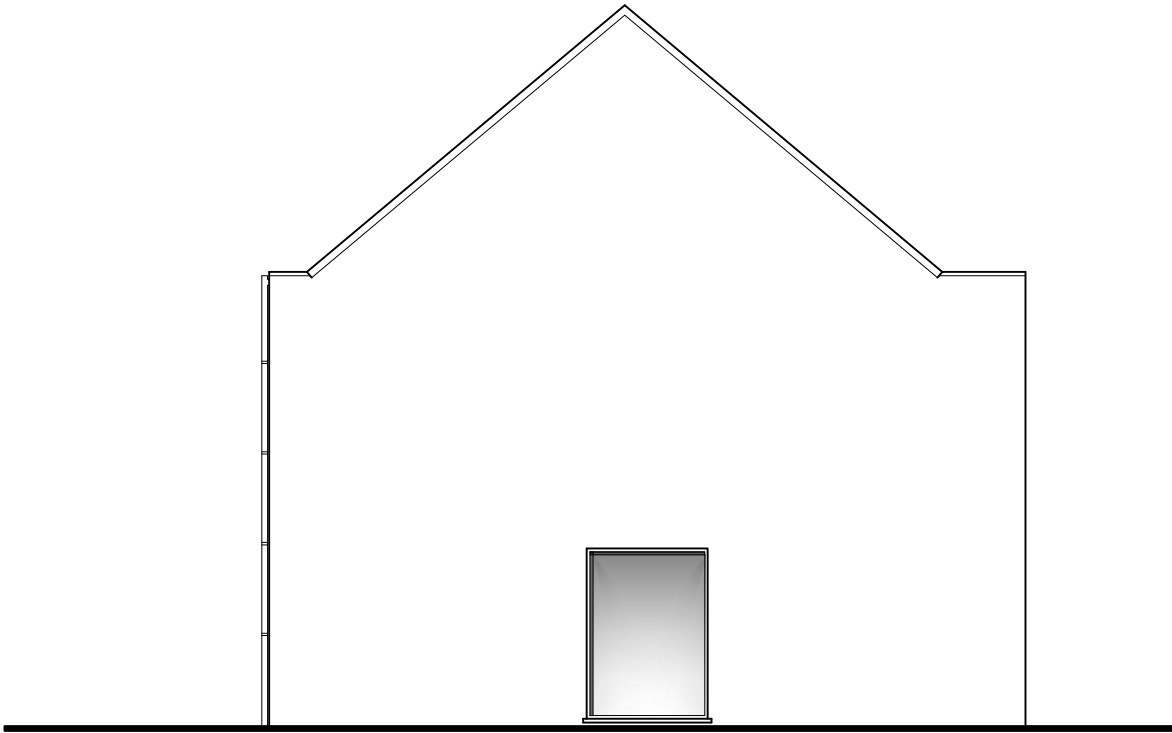

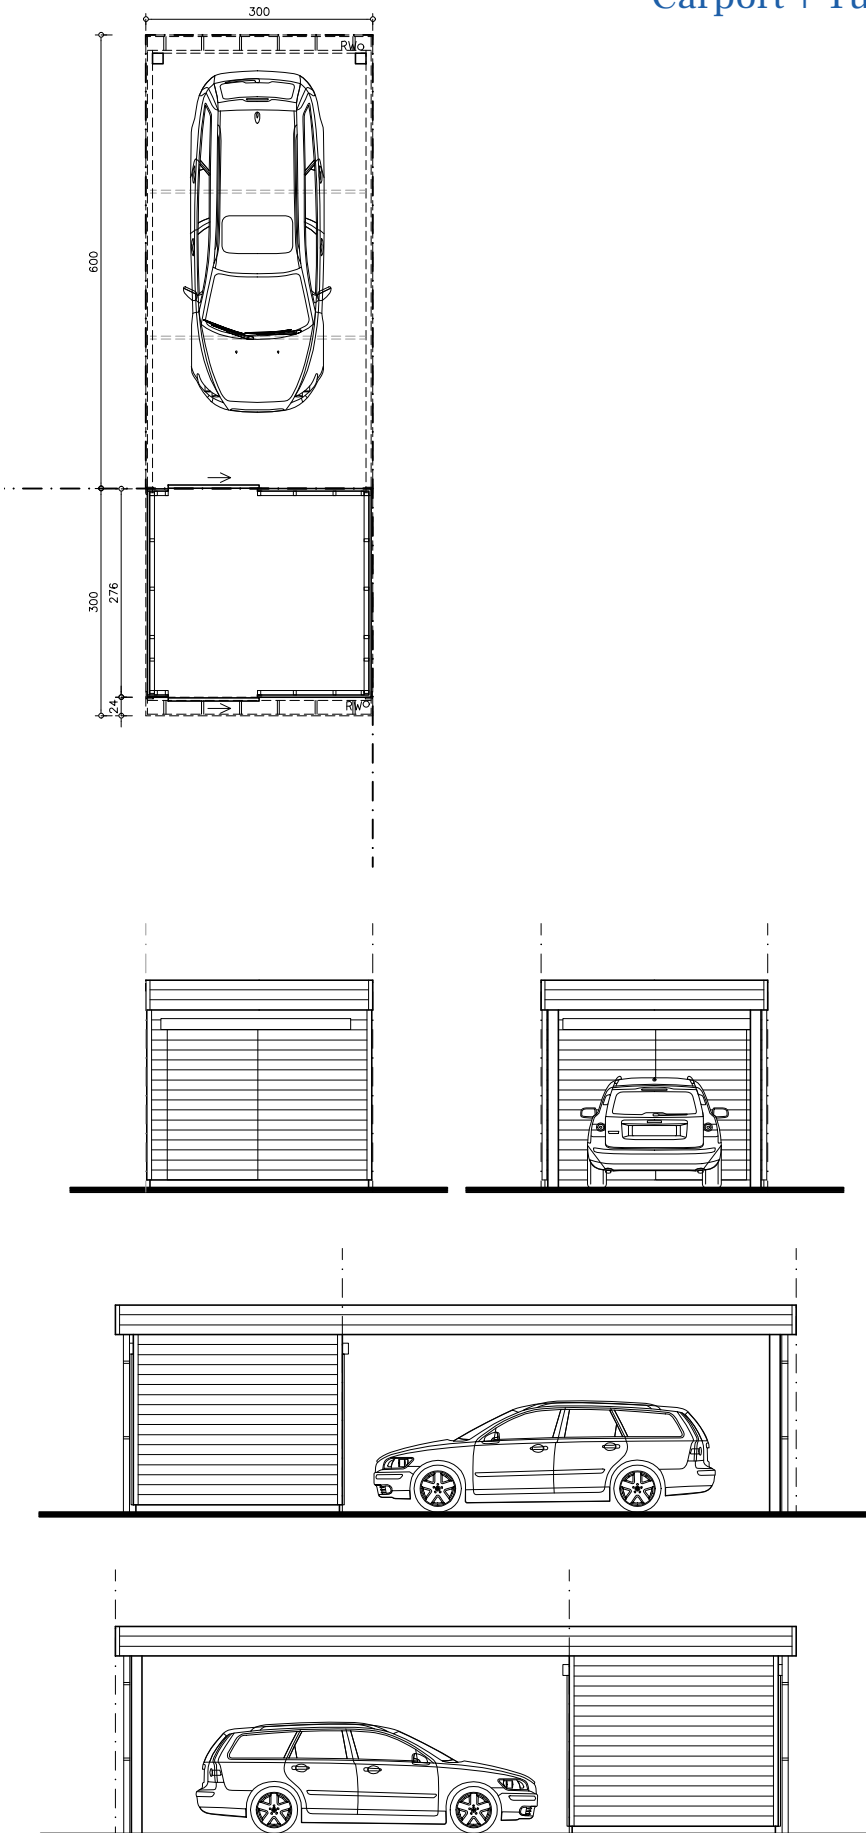

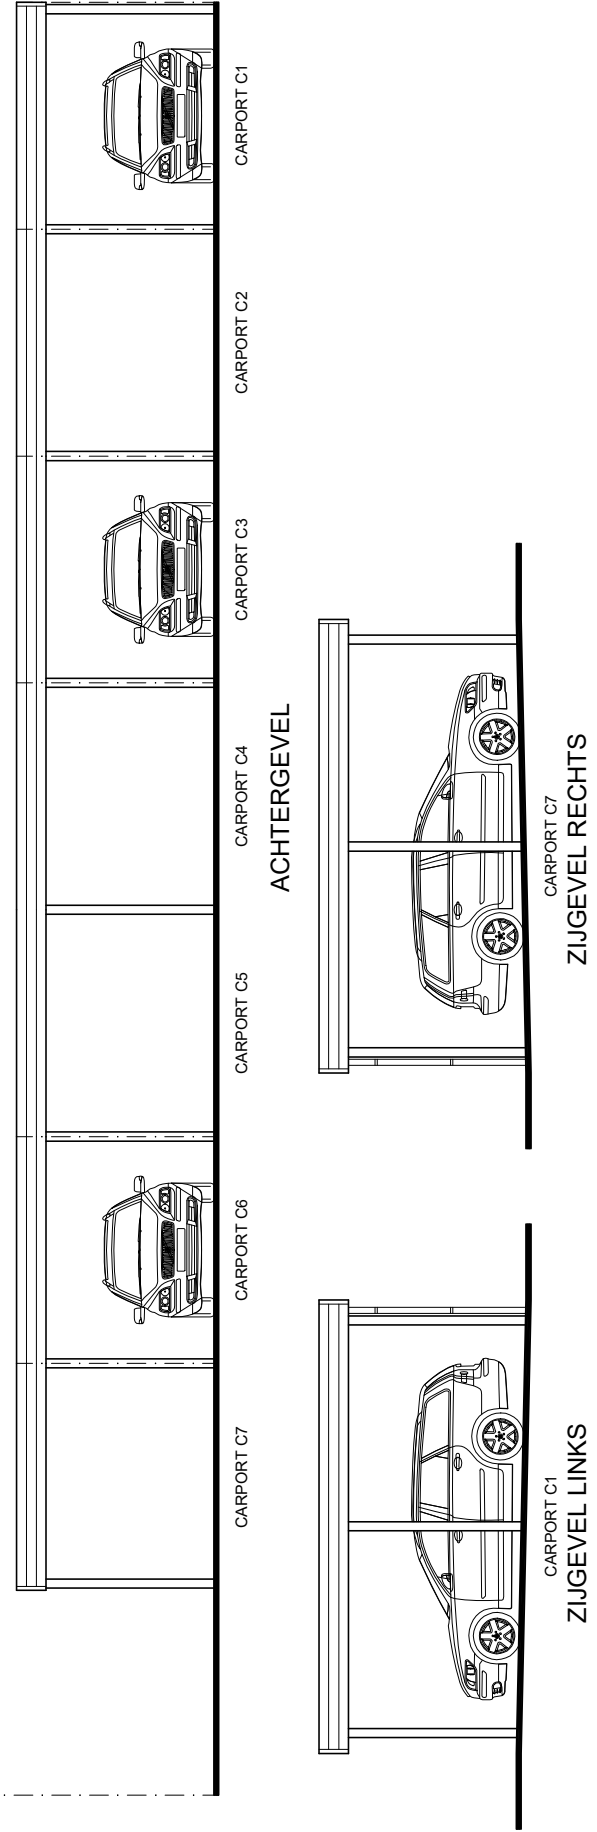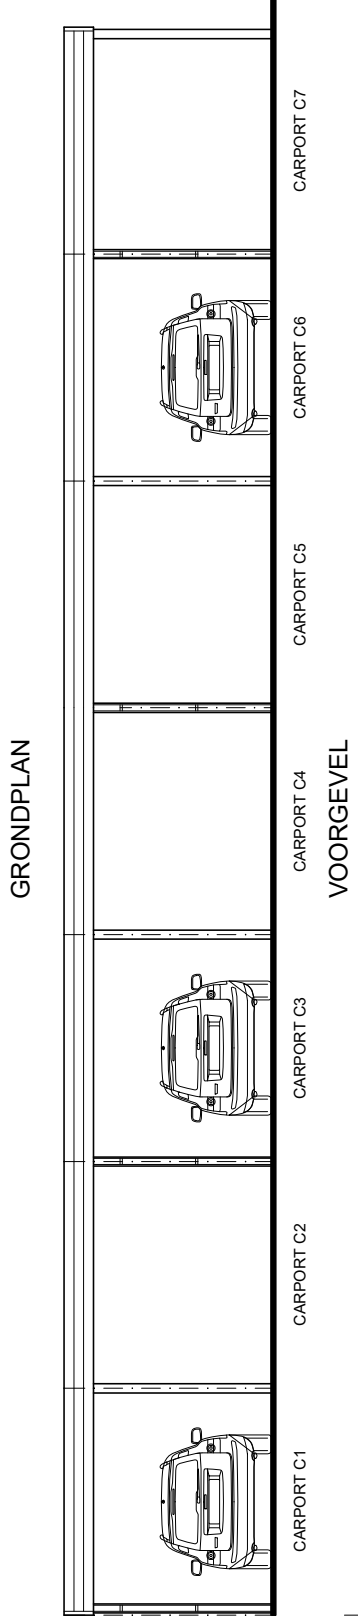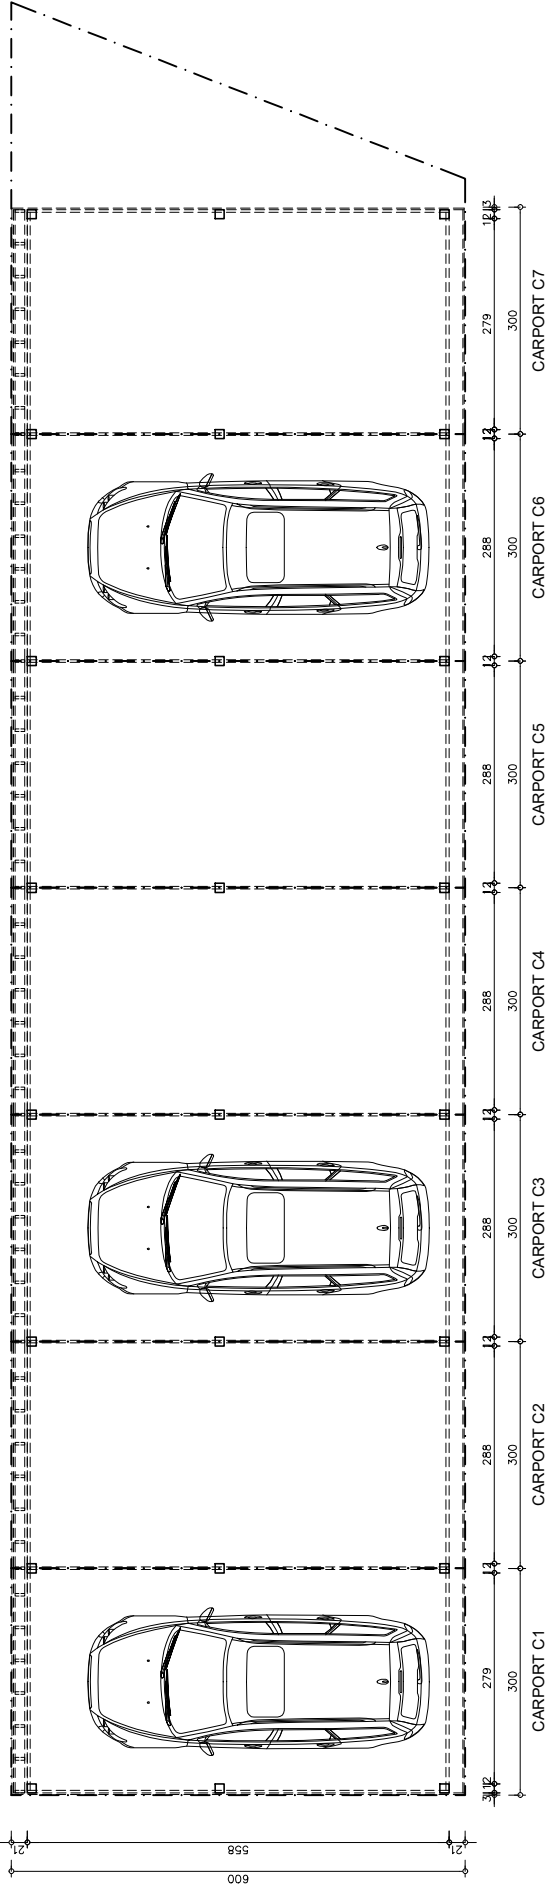

PLANNEN WONINGEN

Sint-Niklaas, Sparrenhofstraat

LOT 1 en 6

Uw bouwadviseur

Ewout Vanden Bussche

T 0497 588 888 M ewout@huysmanbouw.be

Huysman Bouw

Stationsstraat 83
9900 Eeklo

Registratienummer
aannemer:
446.279.182/06/11/13

BTW:
BE 0446.279.182
RPR Gent

Bank AXA IBAN:
BE98 7030 3211 8293
BIC: AXABBE22

Bank ING IBAN:
BE96 3900 3251 9105
BIC: BBRUBEBB